



KIDDER HALL [Kidd] 2000 SW Campus Way



SECOND FLOOR

SCALE: NTS

SQ. FT. AREAS	
GROSS	—
NET USABLE	—
NET ASSIGN.	—
NET UNASSIGN.	—

NO.	REVISION DESCRIPTION	DATE	BY
1	Field verification, standard & TB update	08-04-2009	TJB
2	Final audit updates, added PV note & disclaimer	1/27/2011	VCP

SHEET NO. 4 OF 6

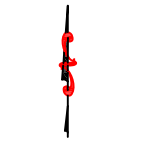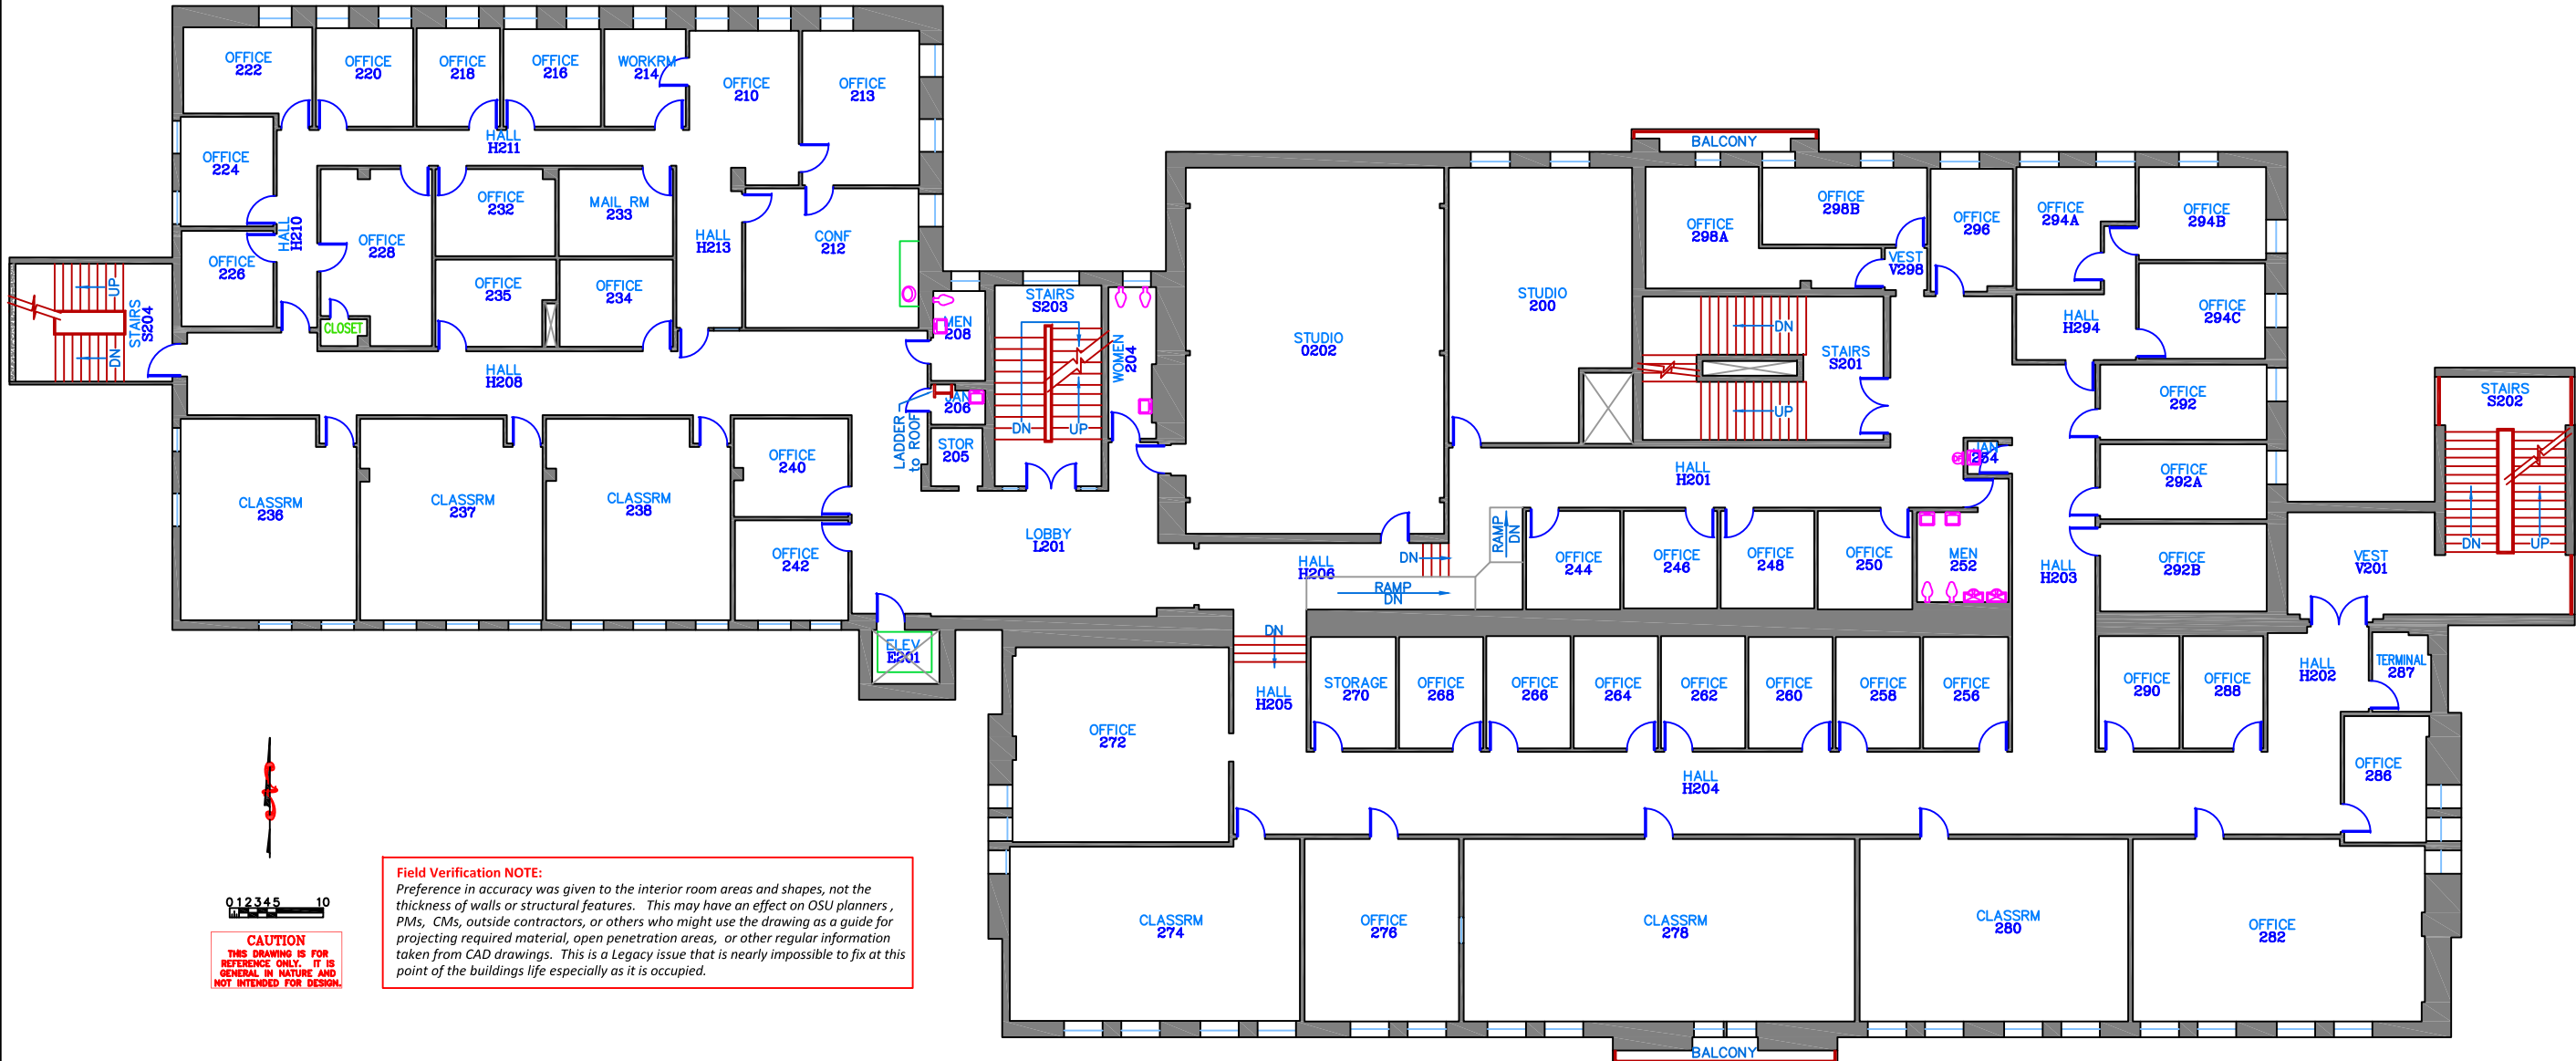

0 1 2 3 4 5 10

CAUTION THIS DRAWING IS FOR REFERENCE ONLY. IT IS GENERAL IN NATURE AND NOT INTENDED FOR DESIGN.

Field Verification NOTE:
 Preference in accuracy was given to the interior room areas and shapes, not the thickness of walls or structural features. This may have an effect on OSU planners, PMs, CMs, outside contractors, or others who might use the drawing as a guide for projecting required material, open penetration areas, or other regular information taken from CAD drawings. This is a Legacy issue that is nearly impossible to fix at this point of the buildings life especially as it is occupied.

FACILITIES RECORD DRAFTING

REVISION HISTORY