



KIDDER HALL [Kidd] 2000 SW Campus Way


THIRD FLOOR

SCALE: NTS


SQ. FT. AREAS	
BUILDING NO.	0034
GROSS	-
NET USABLE	-
NET ASSIGN.	-
NET UNASSIGN.	-

REVISION HISTORY	
NO.	REVISION DESCRIPTION
L	Update to Room numbers as requested & required from renovations.
M	Final audit updates, added TV note & disclaimer

SHEET NO. 5 OF 6

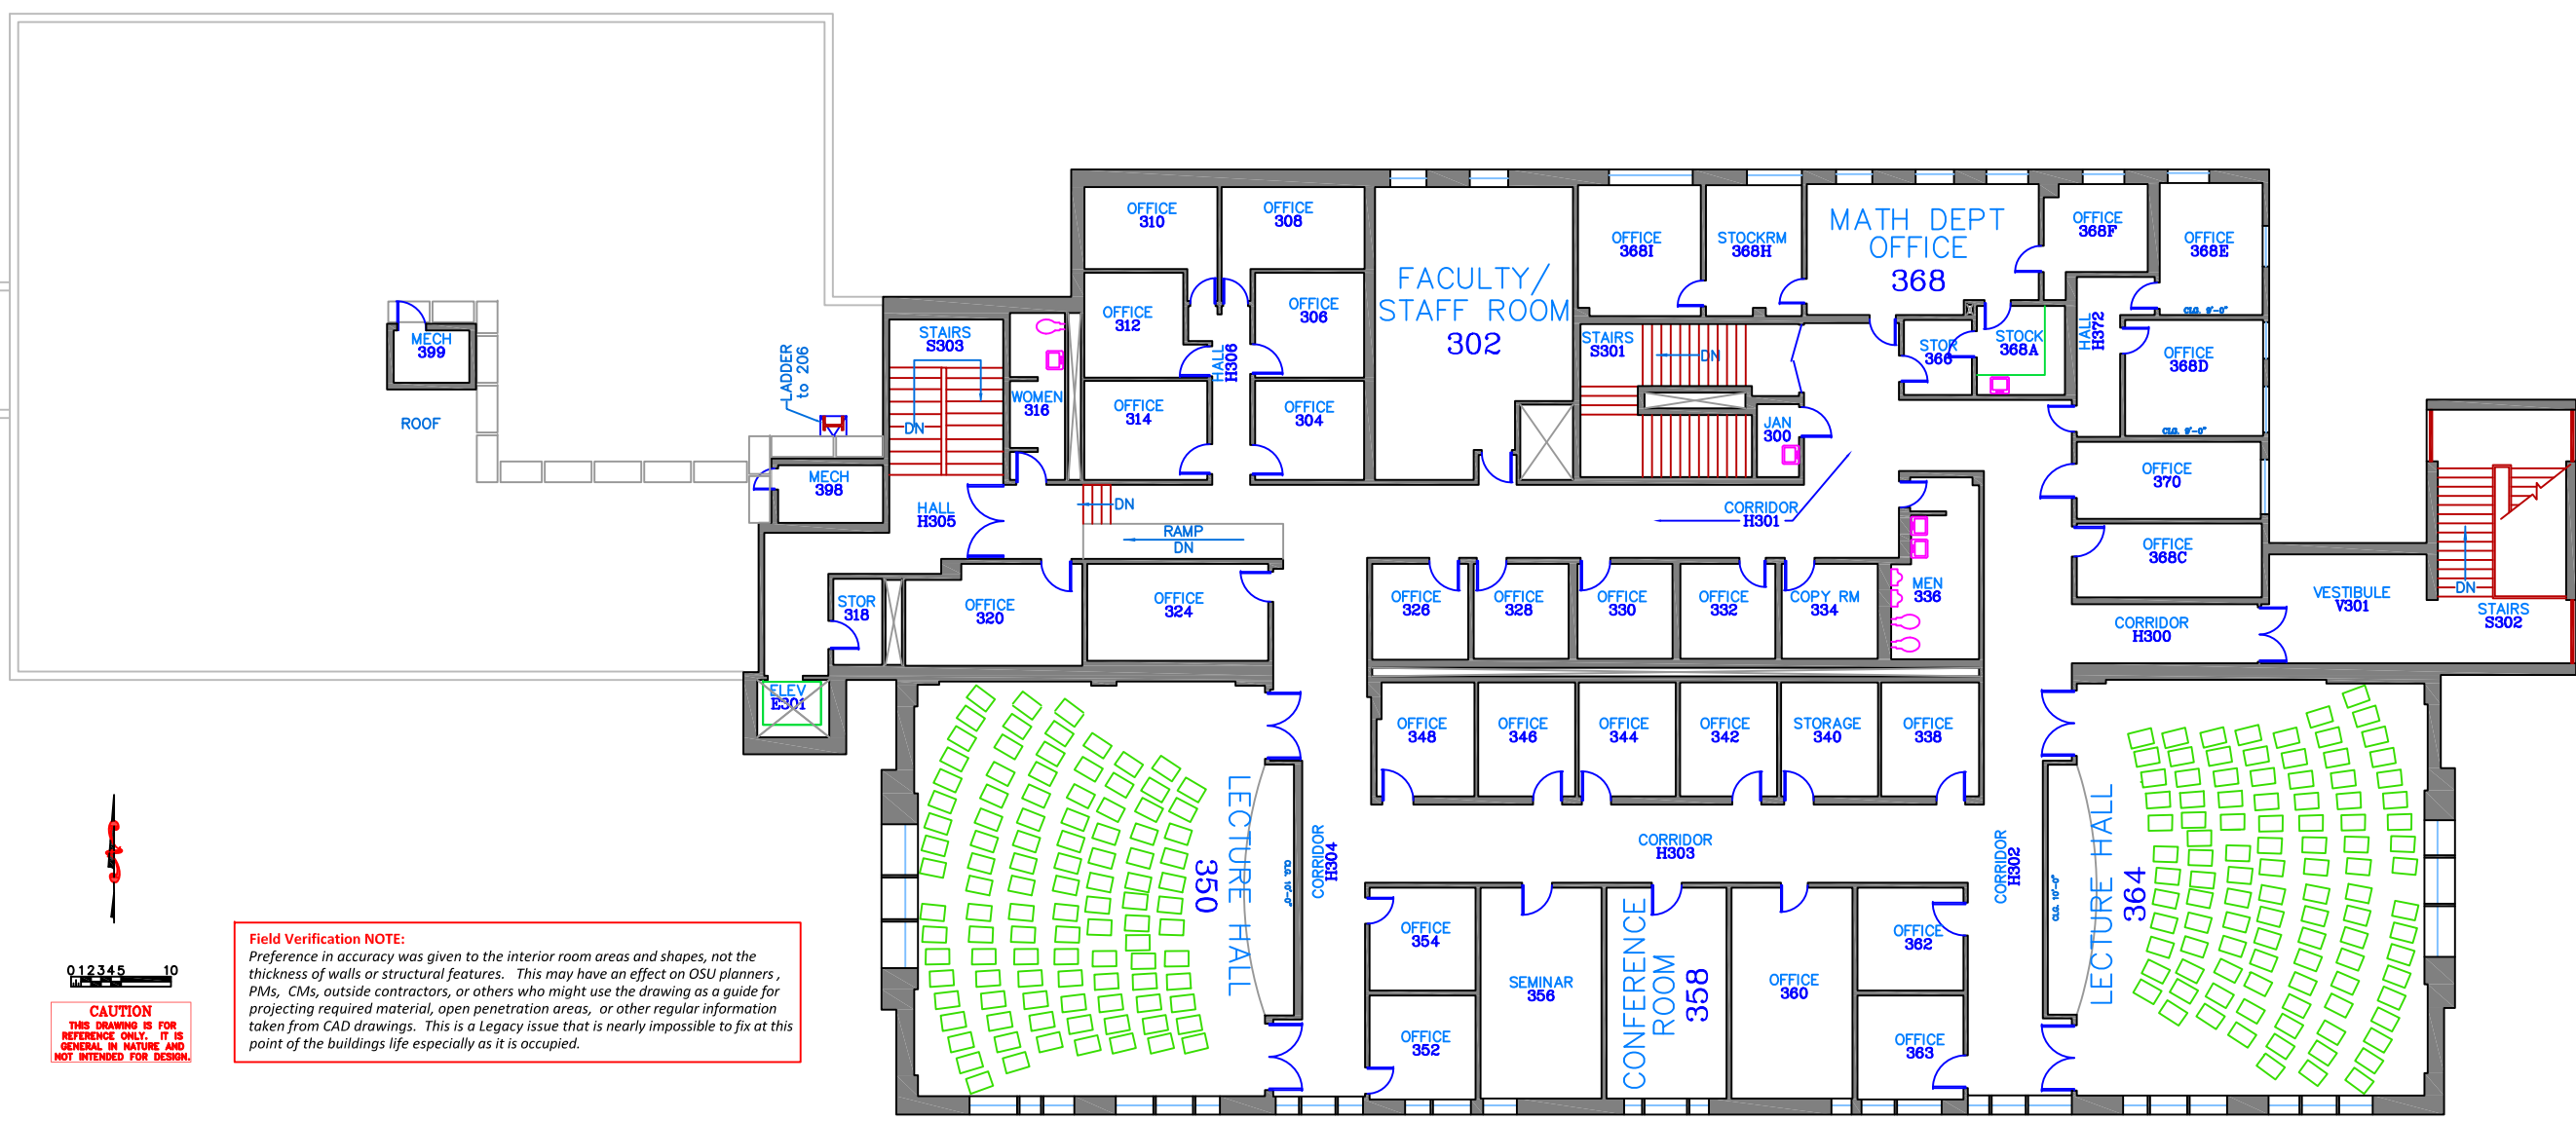

Field Verification NOTE:
 Preference in accuracy was given to the interior room areas and shapes, not the thickness of walls or structural features. This may have an effect on OSU planners, PMs, CMs, outside contractors, or others who might use the drawing as a guide for projecting required material, open penetration areas, or other regular information taken from CAD drawings. This is a Legacy issue that is nearly impossible to fix at this point of the buildings life especially as it is occupied.

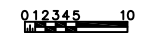

CAUTION
 THIS DRAWING IS FOR REFERENCE ONLY. IT IS GENERAL IN NATURE AND NOT INTENDED FOR DESIGN.

ROOF

ROOF