
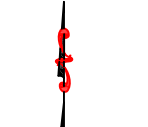


KIDDER HALL [Kidd] 2000 SW Campus Way

FIRST FLOOR

SCALE: NTS

SQ. FT. AREAS	
BUILDING NO.	0034
GROSS	20,013
NET USABLE	17,167
NET ASSIGN.	-
NET UNASSIGN.	-

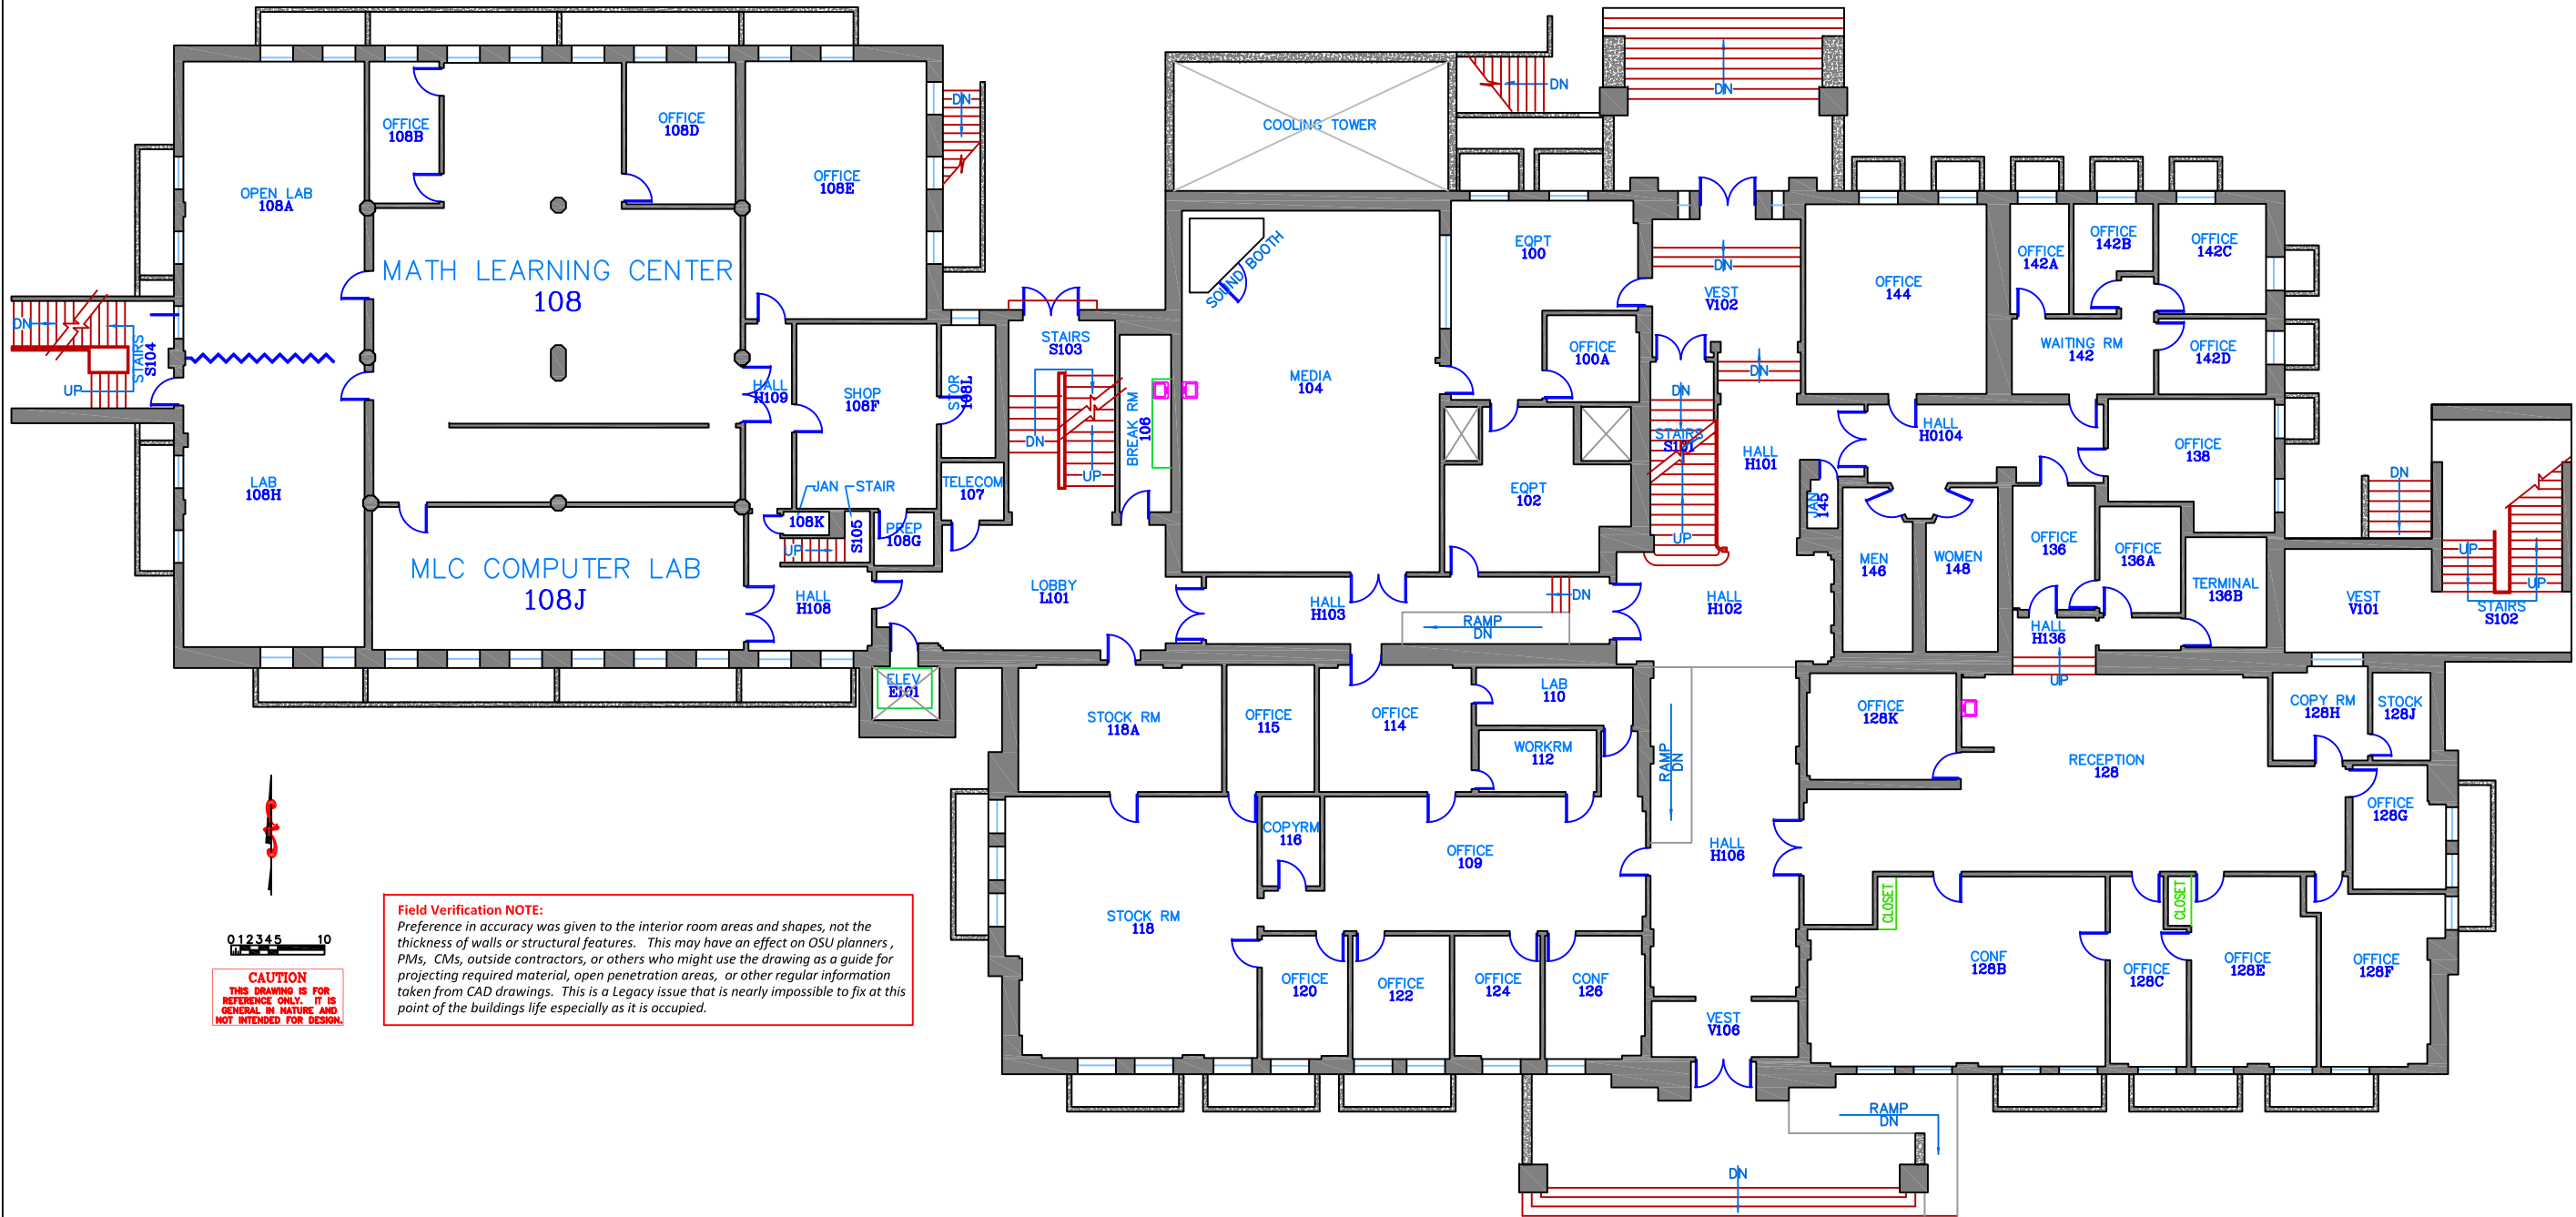

Field Verification NOTE:
 Preference in accuracy was given to the interior room areas and shapes, not the thickness of walls or structural features. This may have an effect on OSU planners, PMs, CMs, outside contractors, or others who might use the drawing as a guide for projecting required material, open penetration areas, or other regular information taken from CAD drawings. This is a Legacy issue that is nearly impossible to fix at this point of the buildings life especially as it is occupied.

CAUTION
 THIS DRAWING IS FOR REFERENCE ONLY. IT IS GENERAL IN NATURE AND NOT INTENDED FOR DESIGN.

REVISION HISTORY	
NO.	REVISION DESCRIPTION
L	unknown update
M	Field Verification, Standard & TB update
P	Final audit updates, added FV note & disclaimer